

November 13, 2024

CITY OF MERCED
ENGINEERING DEPARTMENT
678 W. 18th Street, Merced, CA 95340

ADDENDUM NO. 1

To **ALL PROSPECTIVE BIDDERS**
Under Specifications for the Construction of the

Main Street Directional (Re-Bid)
PROJECT NUMBER CP 230014


For which bids are to be received by the City of Merced Purchasing Agent, at the Purchasing Conference Room, at 2525 "O" St., Merced, CA 95340, until 2:00 PM on Thursday, November 21, 2024

The following revision to the Specifications shall be made:

- Item 1: SPECIFICATIONS: Revised: Bid Schedule, Page XVI , Item No. 42, *Dig-out and Replace AC pavement*, SF amount to be changed from 5600 SF to be 6274 SF.**
- Item 2: SPECIFICATIONS: Revised: Bid Schedule, Page XVI , Item No. 43, *Remove and Replace Curb and Gutter*, LF amount to be changed from 65 LF to be 94 LF.**
- Item 3: SPECIFICATIONS: Revised: Exhibit "A", Page 21, last sentence to read "The work shall be Completed within 90 working days of Notice to Proceed."**

The following revision to the Plans shall be made:

- Item 1: PLANS: Replace Main Street Directional Plans, Page 2 and 3 with new pages (Attached)**



Richard Maddox, P.E.
Interim City Engineer

Name of Bidder or Firm: _____

THIS ADDENDUM MUST BE SIGNED AND RETURNED WITH BID PROPOSAL.

ADDENDUM NO. 1 has been received and incorporated into the bid proposal.


Received By: _____

Date : _____ Plan holder : _____

NOTE: RECEIPT OF THIS ADDENDUM MUST ALSO BE ACKNOWLEDGED IN THE CONTRACTOR'S BID PROPOSAL.


Post Date: November 13, 2024
 I:\Current\Projects\CP230014 - Main Street Directional\1 - Design\Drawings\A\T Files\1030-Main Street Directional.dwg

TOTAL AC SQUARE FOOT = ±687 SF
 TOTAL CURB AND GUTTER FOOT = ±52 LF

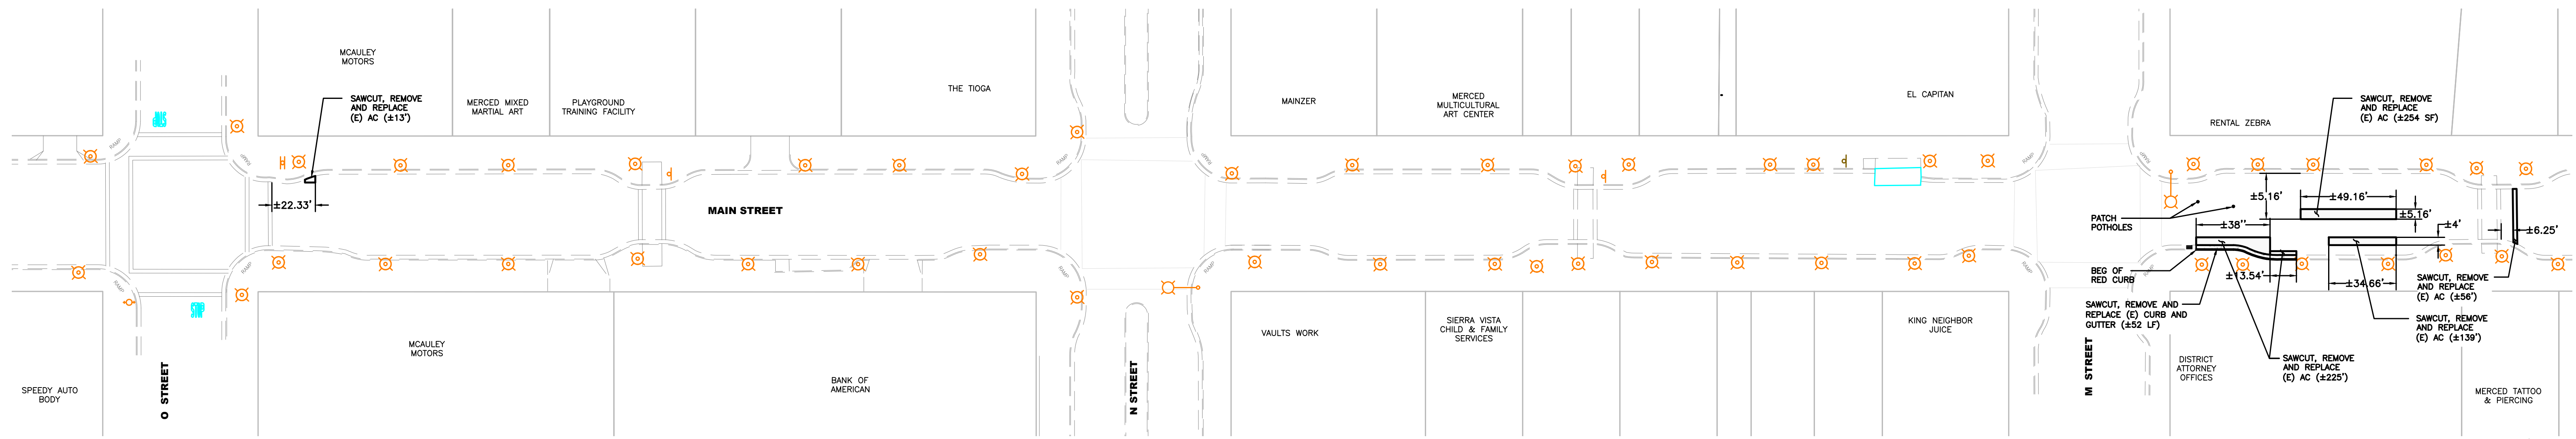

2 MAIN STREET SITE PLAN
 SCALE: 1" = 40'-0"

MATCH LINE 1 - SEE SHEET 3

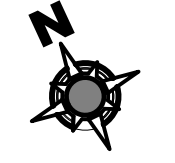

NO.	DATE	BY	REVISION MADE
1	--/--/--	--	--

Underground Service Alert

TWO DAYS BEFORE YOU DIG

Call : TOLL FREE 1 (800) 642 - 2444

NOTE:
 ALL REFERENCES AND WRITTEN DIMENSIONS SHALL TAKE PREFERENCE OVER SCALED DIMENSIONS AND SHALL BE VERIFIED ON THE SITE. ANY DISCREPANCY SHALL BE BROUGHT TO NOTICE OF THE ENGINEER PRIOR TO THE COMMENCEMENT OF ANY WORK.

City of Merced
 "Gateway to Yosemite"


DEPARTMENT OF ENGINEERING
 ENGINEERING PROJECTS AND STANDARDS
 678 W. 18th Street (209) 385-6846

MAIN STREET

PROJECT NO. CP230014
MAIN STREET DIRECTIONAL

DESIGNED BY: A VANG
 DATE: 07/10/2024
 CH. BY: ENGR DEPT
 DATE: JULY 2024
 REV DATE: XX/XX/XX
 BY:
 SCALE: AS SHOWN

FILE NO. 1030
 Sheet
2
 of 3

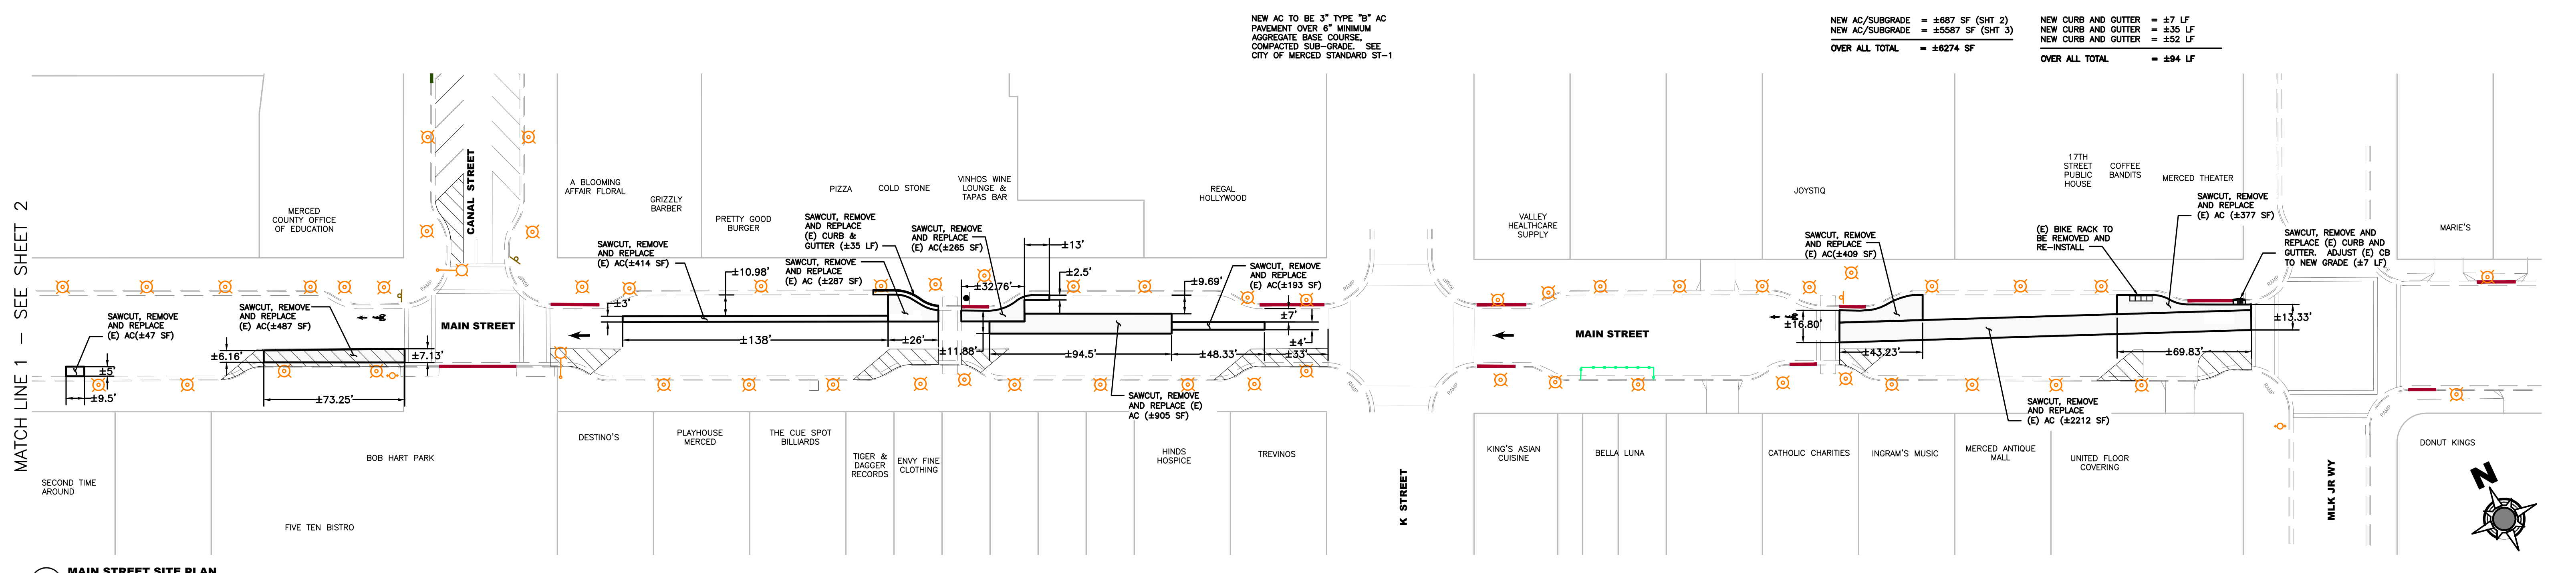


NEW AC TO BE 3" TYPE "B" AC
PAVEMENT OVER 6" MINIMUM
AGGREGATE BASE COURSE,
COMPACTED SUB-GRADE. SEE
CITY OF MERCED STANDARD ST-1

NEW AC/SUBGRADE = ±687 SF (SHT 2)
NEW AC/SUBGRADE = ±5587 SF (SHT 3)
OVER ALL TOTAL = ±6274 SF

NEW CURB AND GUTTER = ±7 LF
NEW CURB AND GUTTER = ±35 LF
NEW CURB AND GUTTER = ±52 LF
OVER ALL TOTAL = ±94 LF

MATCH LINE 1 - SEE SHEET 2

1 MAIN STREET SITE PLAN
SCALE: 1" = 40'-0"

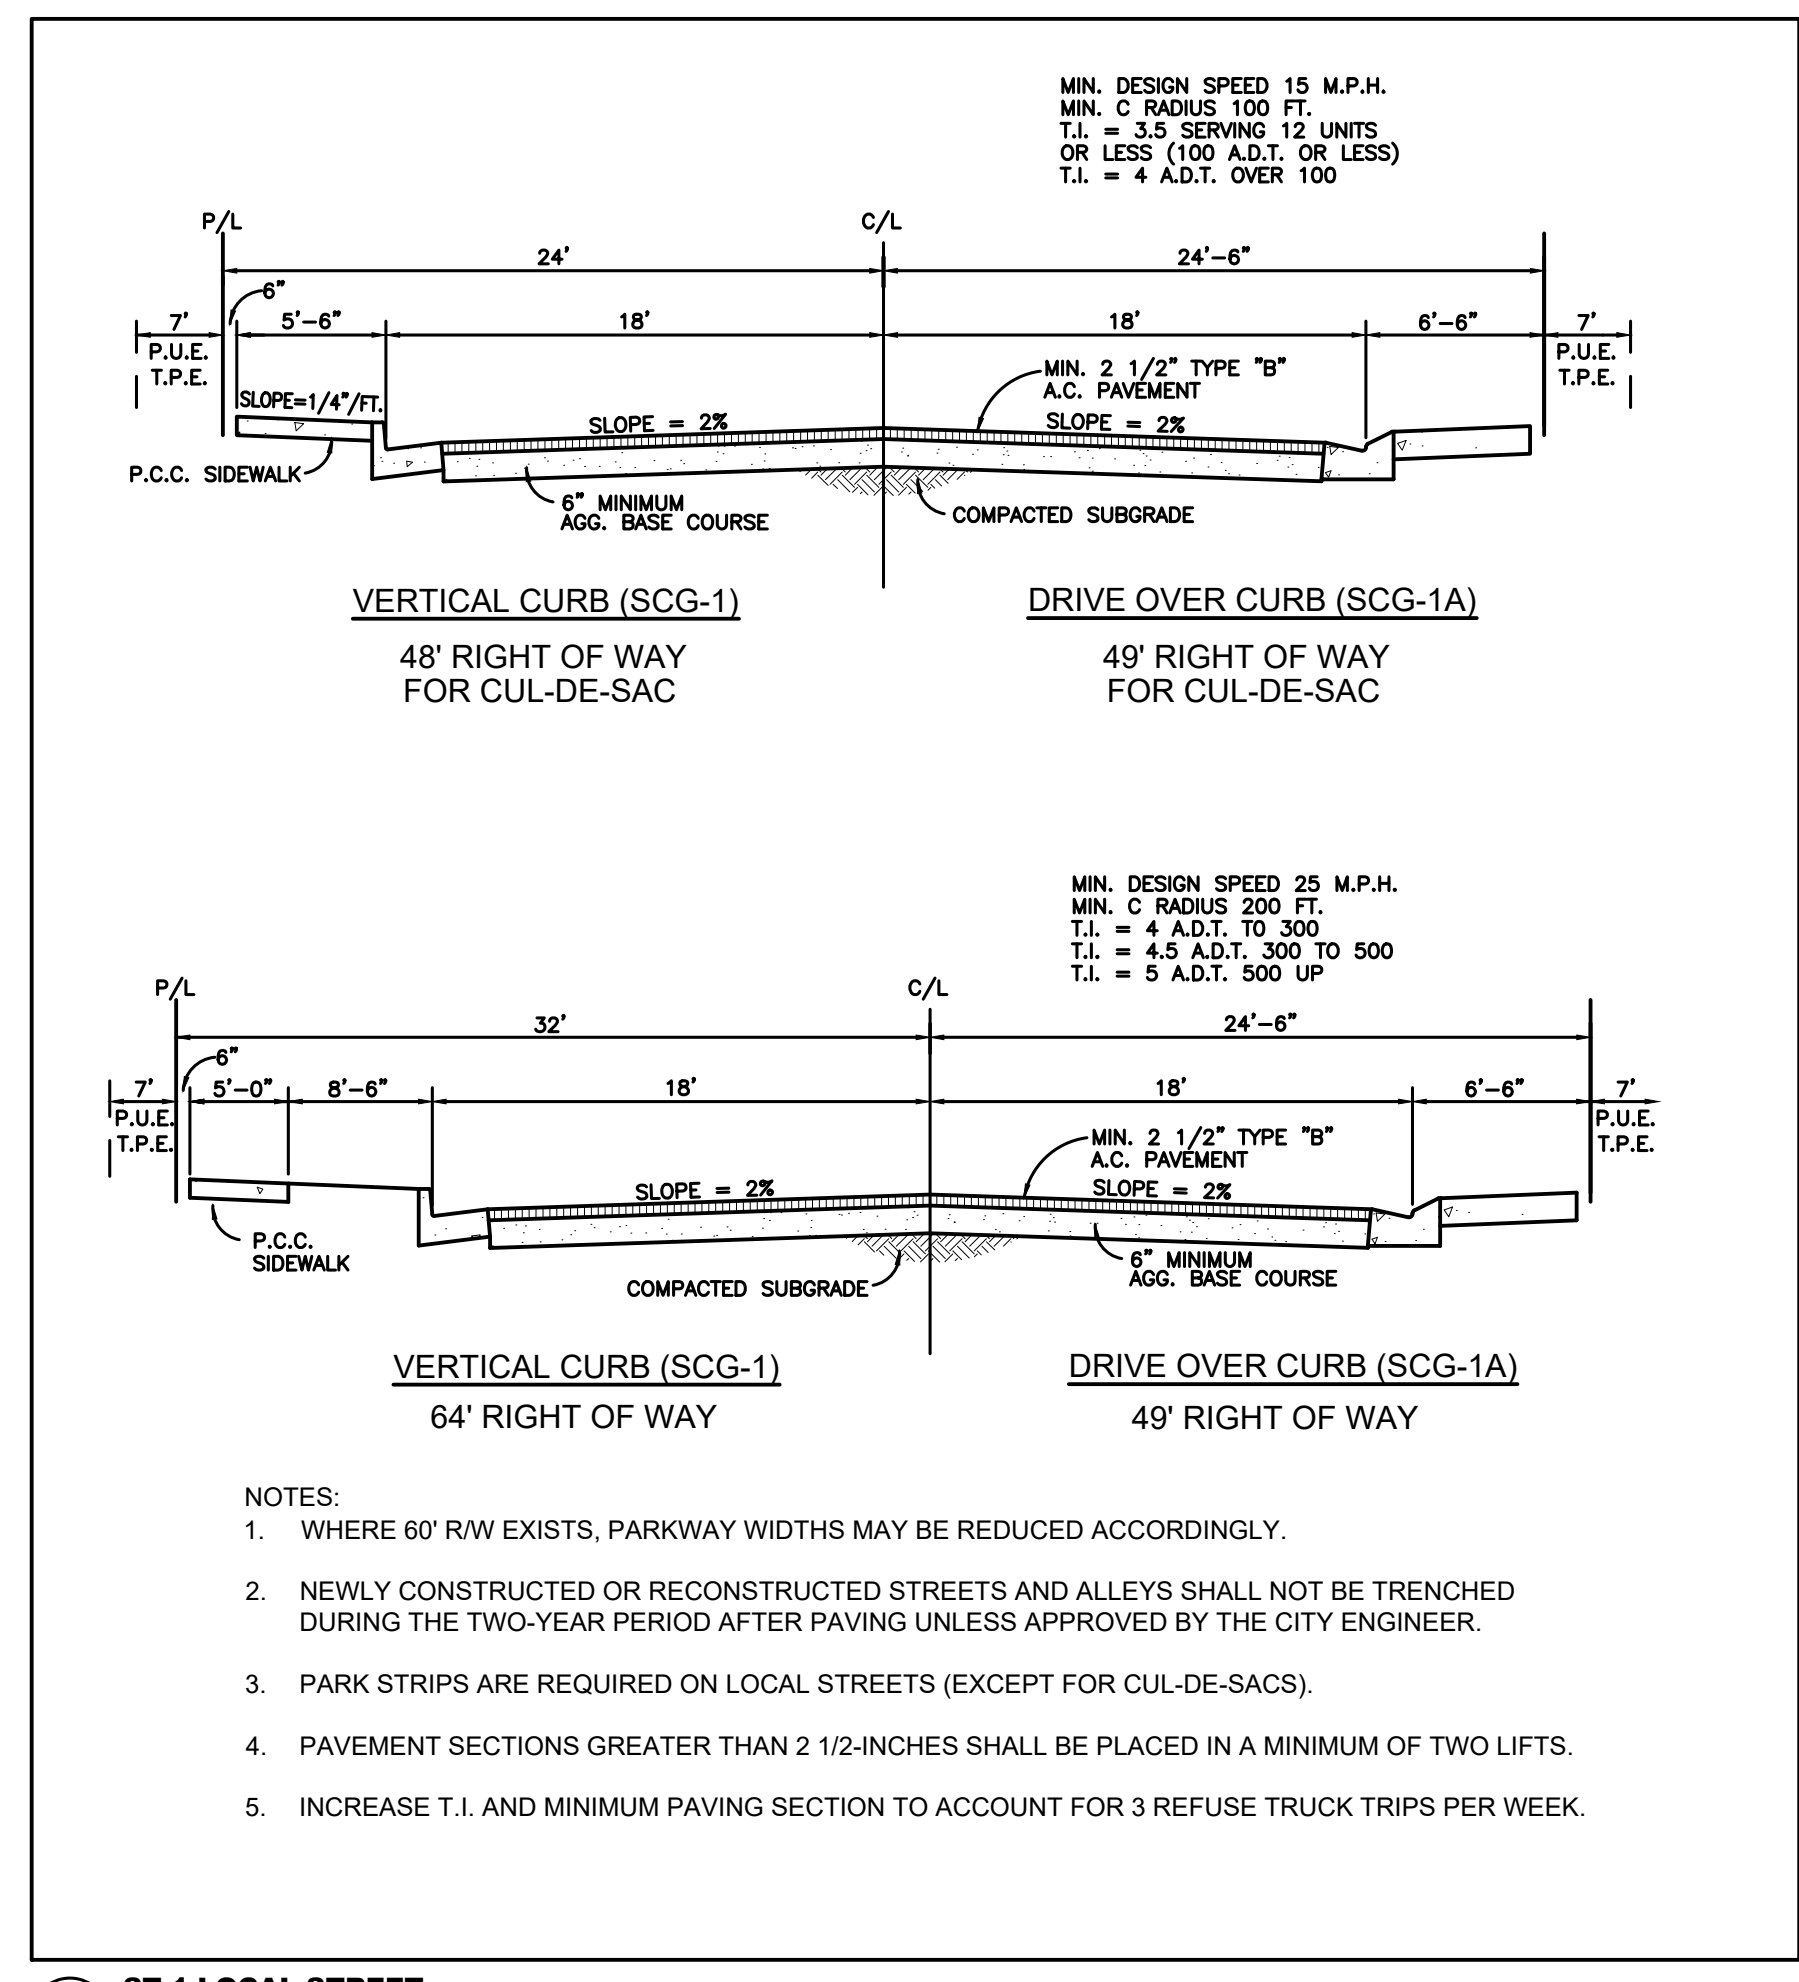

2 ST-1 LOCAL STREET
SCALE: NOT TO SCALE

- NOTES:
- WHERE 60' R/W EXISTS, PARKWAY WIDTHS MAY BE REDUCED ACCORDINGLY.
 - NEWLY CONSTRUCTED OR RECONSTRUCTED STREETS AND ALLEYS SHALL NOT BE TRENCHED DURING THE TWO-YEAR PERIOD AFTER PAVING UNLESS APPROVED BY THE CITY ENGINEER.
 - PARK STRIPS ARE REQUIRED ON LOCAL STREETS (EXCEPT FOR CUL-DE-SACS).
 - PAVEMENT SECTIONS GREATER THAN 2 1/2-INCHES SHALL BE PLACED IN A MINIMUM OF TWO LIFTS.
 - INCREASE T.I. AND MINIMUM PAVING SECTION TO ACCOUNT FOR 3 REFUSE TRUCK TRIPS PER WEEK.

NO.	DATE	BY	REVISION MADE
1	--/--/--	--	--

Underground Service Alert

TWO DAYS BEFORE YOU DIG

Call : TOLL FREE 1 (800) 642-2444

NOTE:
ALL REFERENCES AND WRITTEN DIMENSIONS SHALL TAKE PREFERENCE OVER SCALED DIMENSIONS AND SHALL BE VERIFIED ON THE SITE. ANY DISCREPANCY SHALL BE BROUGHT TO NOTICE OF THE ENGINEER PRIOR TO THE COMMENCEMENT OF ANY WORK.

City of Merced
"Gateway to Yosemite"

DEPARTMENT OF ENGINEERING
ENGINEERING PROJECTS AND STANDARDS
678 W. 18th Street (209) 385-6846

MAIN STREET

PROJECT NO. CP230014
MAIN STREET DIRECTIONAL

DESIGNED BY: A VANG
DATE: 07/10/2024
CH. BY: ENGR DEPT
DATE: JULY 2024
REV DATE: XX/XX/XX
BY:
SCALE: AS SHOWN

FILE NO. 1030
Sheet
3
of 3