



A4 - Wall Section Plan

CRC 2016


THIS DRAWING DEPICTS MINIMUM CODE REQUIREMENTS PER CRC INFORMATION IS FOR REFERENCE ONLY AND IS NOT A SUBSTITUTE FOR ACCURATE DRAWINGS PREPARED FOR EACH PROPOSED CONSTRUCTION PROJECT.

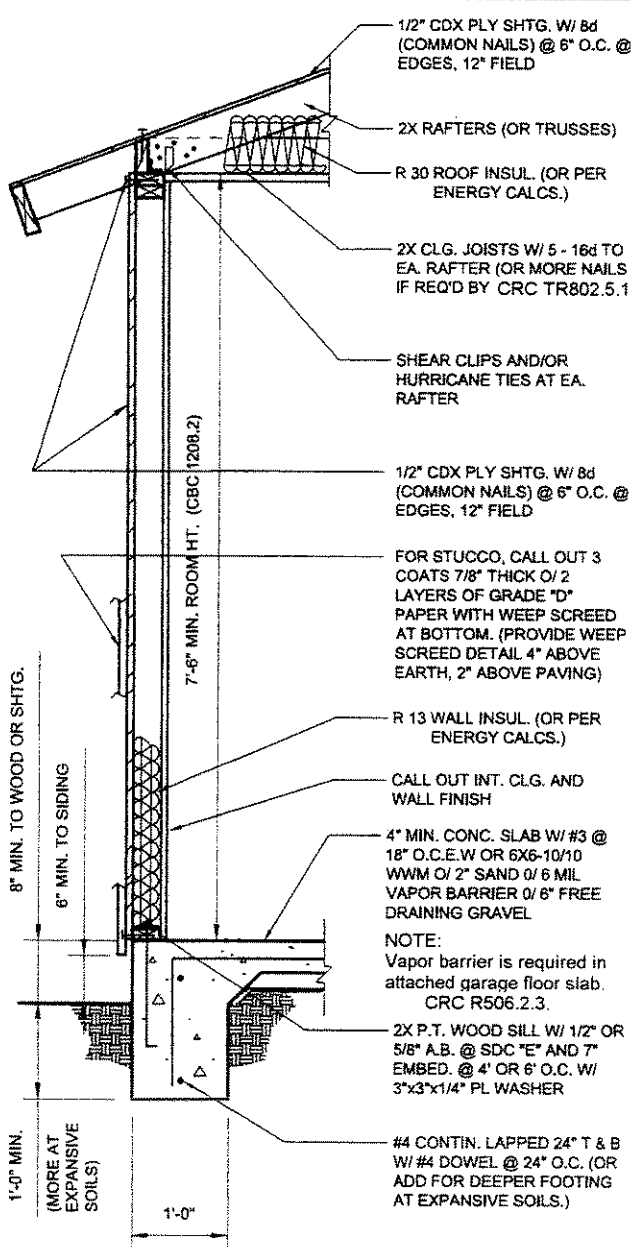

WALL SECTION A

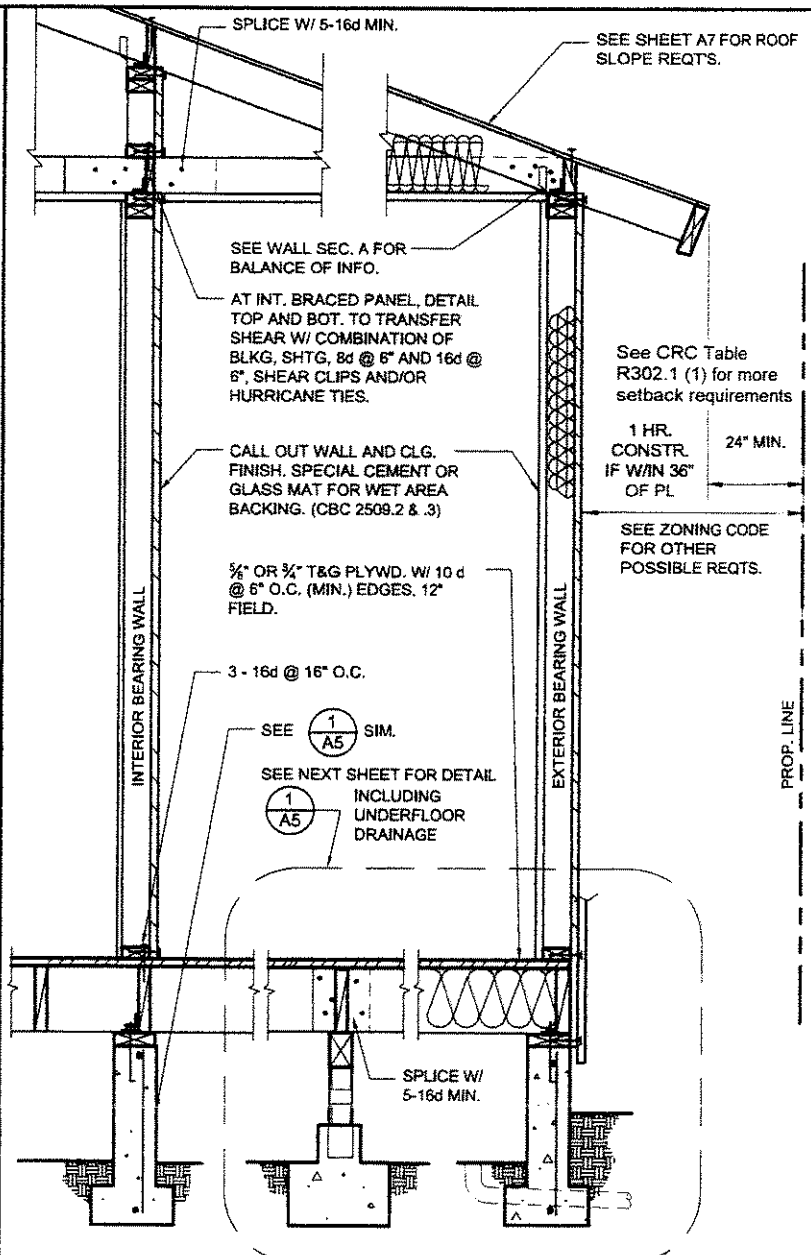

WALL SECTION B

 

NOTES:

1. CONDITIONS SHOWN ARE FOR SINGLE STORY CONSTRUCTION. SEE SHEET A5 FOR MULTI-STORY FOOTINGS. (GENERIC FOUNDATIONS SHOW.)
2. CONDITIONS SHOWN ARE NORMAL SOILS.
3. CALL OUT CONCRETE AT 2500 PSI.

Provide consistent Title Block on all sheets. Leave margin on all sides.

This scale is for example only. Use 3/4" or 1" or 1 1/2" = 1'-0". Typical min. sheet size is 11" x 17"

NAME, ADDRESS AND PHONE NO. OF DESIGNER
XXX XXX XXX XXX
XXX XXX XXX XXX

EXAMPLE RESIDENCE

WALL SECTIONS

SCALE: 1/2" = 1'-0"

WET SIGNATURE OF DESIGNER ON EACH SHEET (AND PROFESSIONAL STAMP IF APPLICABLE)

SAMPLE DRAWING

DATE:

SHEET NO.

A4