



APPENDIX C

Hydraulic Grade Line Profiles

- C.1 Figure C-1 Profile Key Map
- C.2 Figure C-2 G Street/Rascal Trunk (Part 1, North)
- C.3 Figure C-3 Bear Creek Crossing/North Merced West Avenue Trunk
- C.4 Figure C-4 48-inch Interceptor
- C.5 Figure C-5 42-inch WWTF Trunk



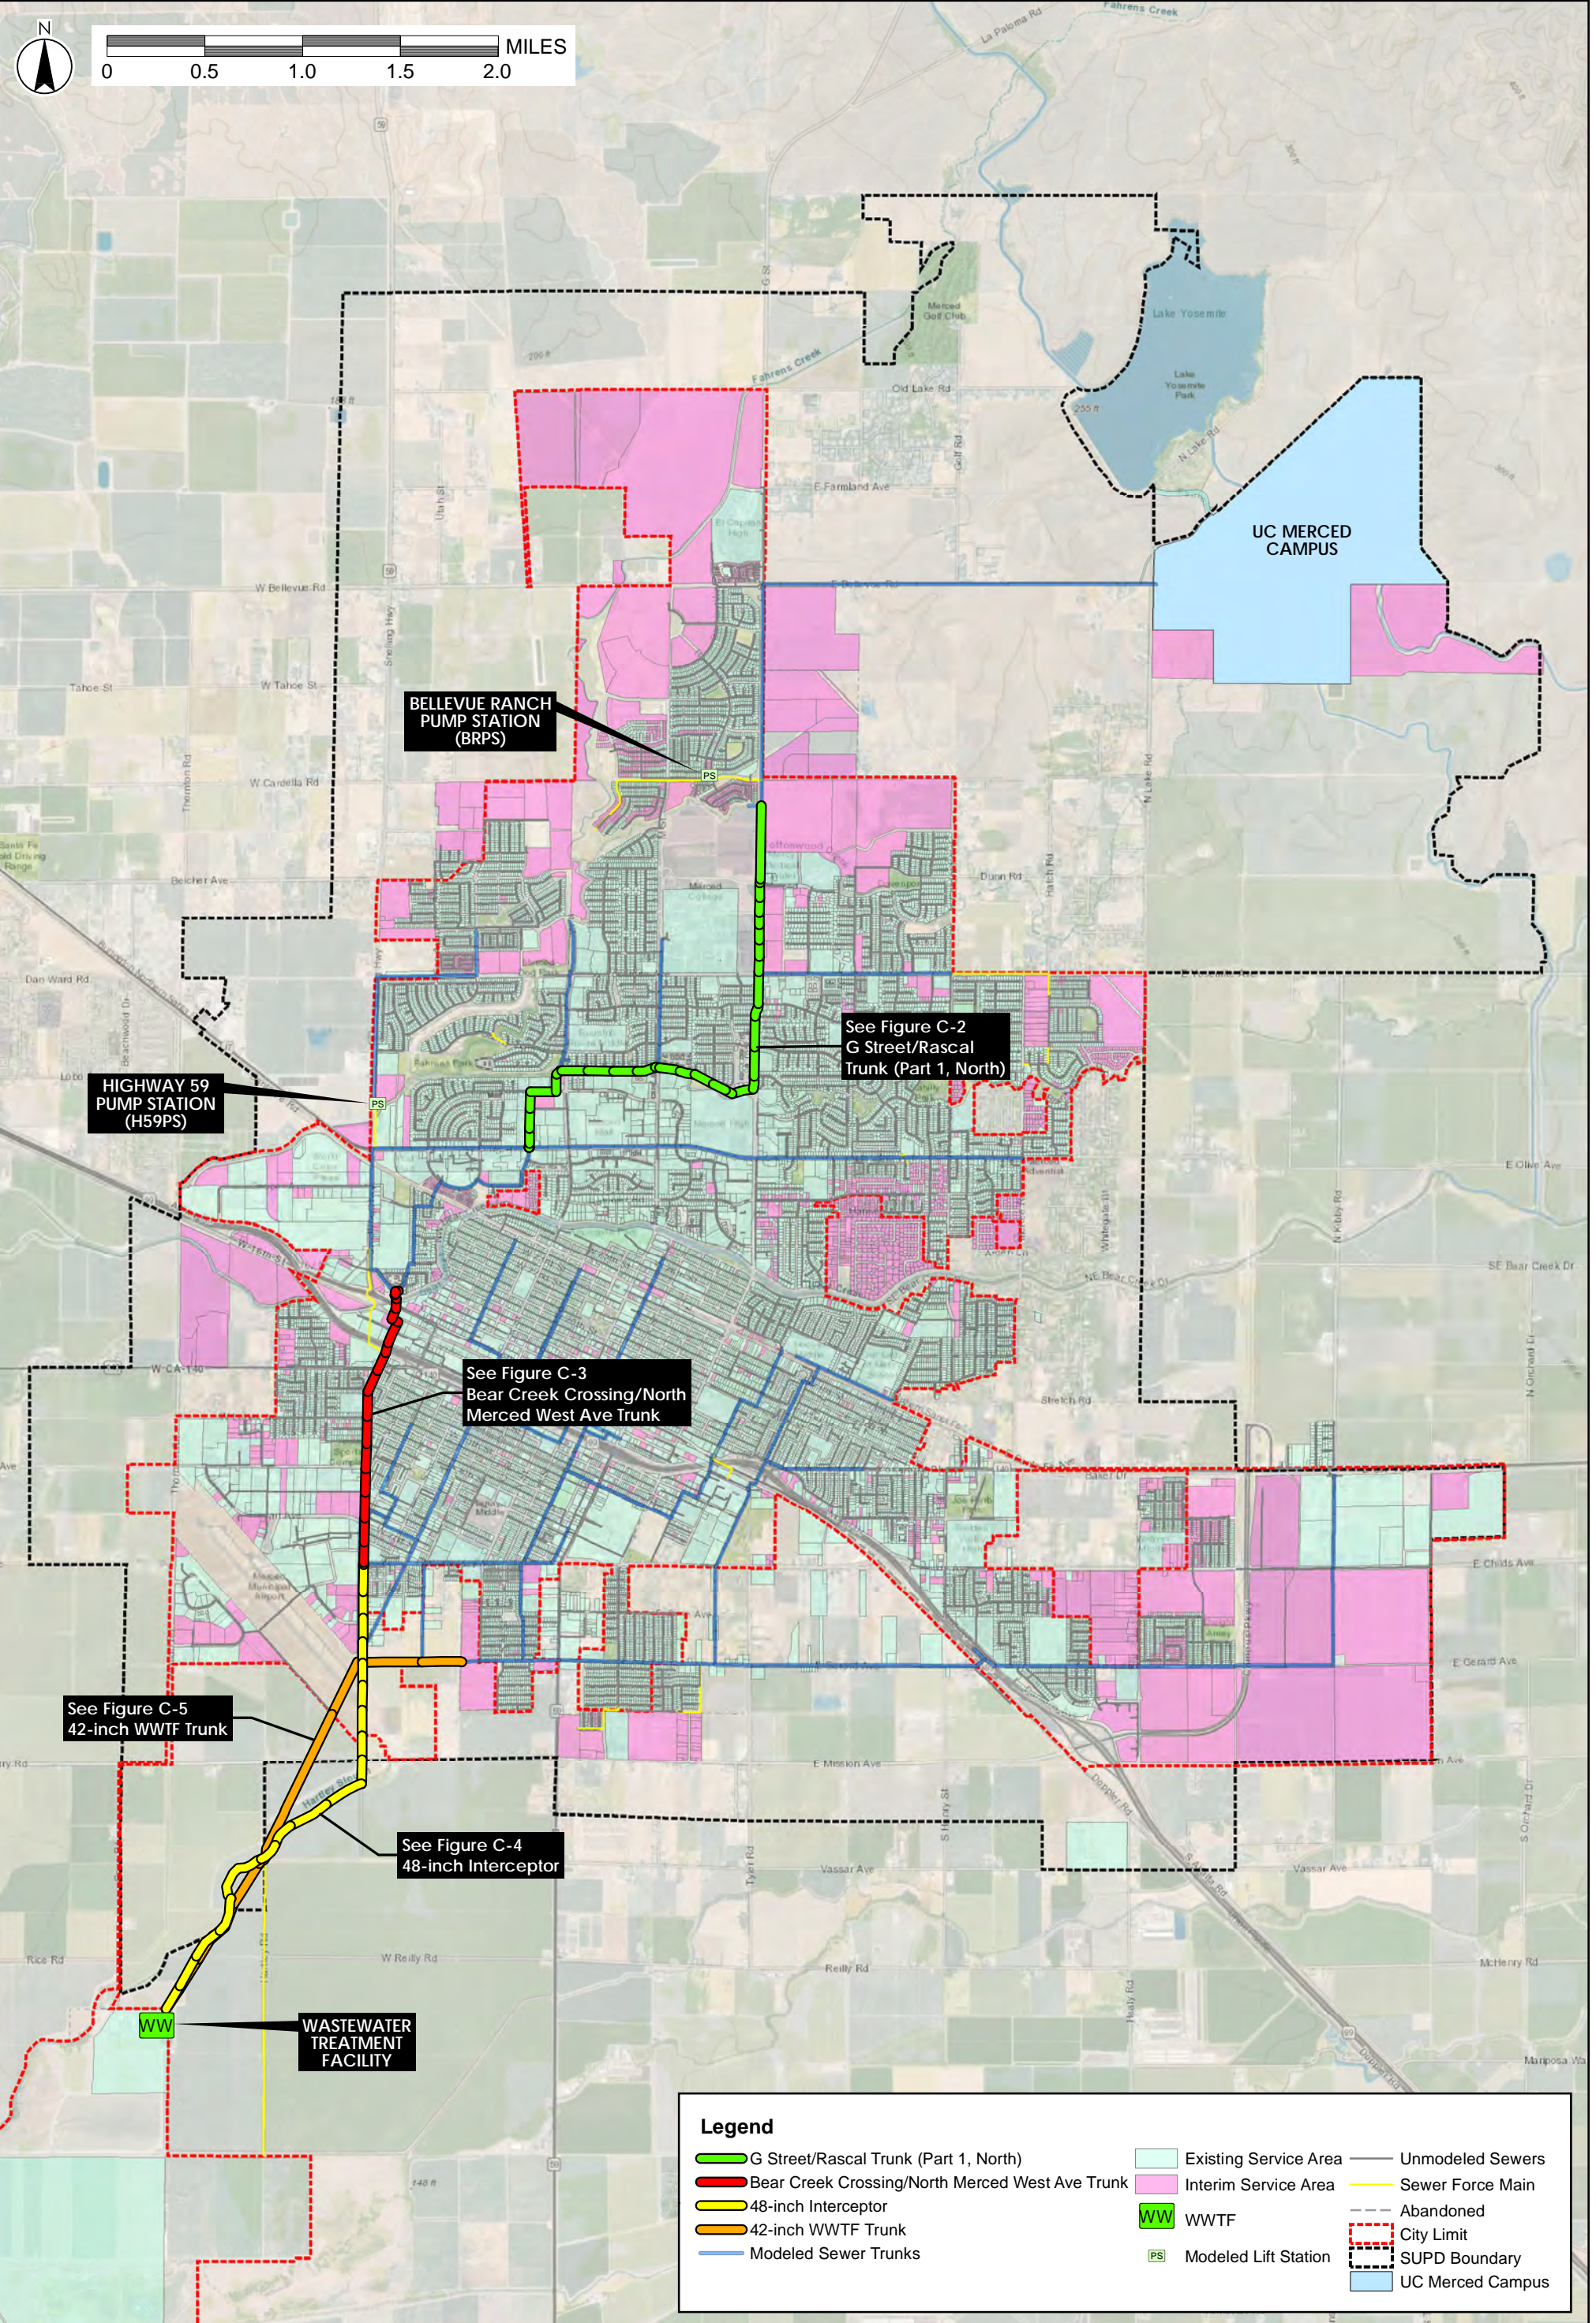

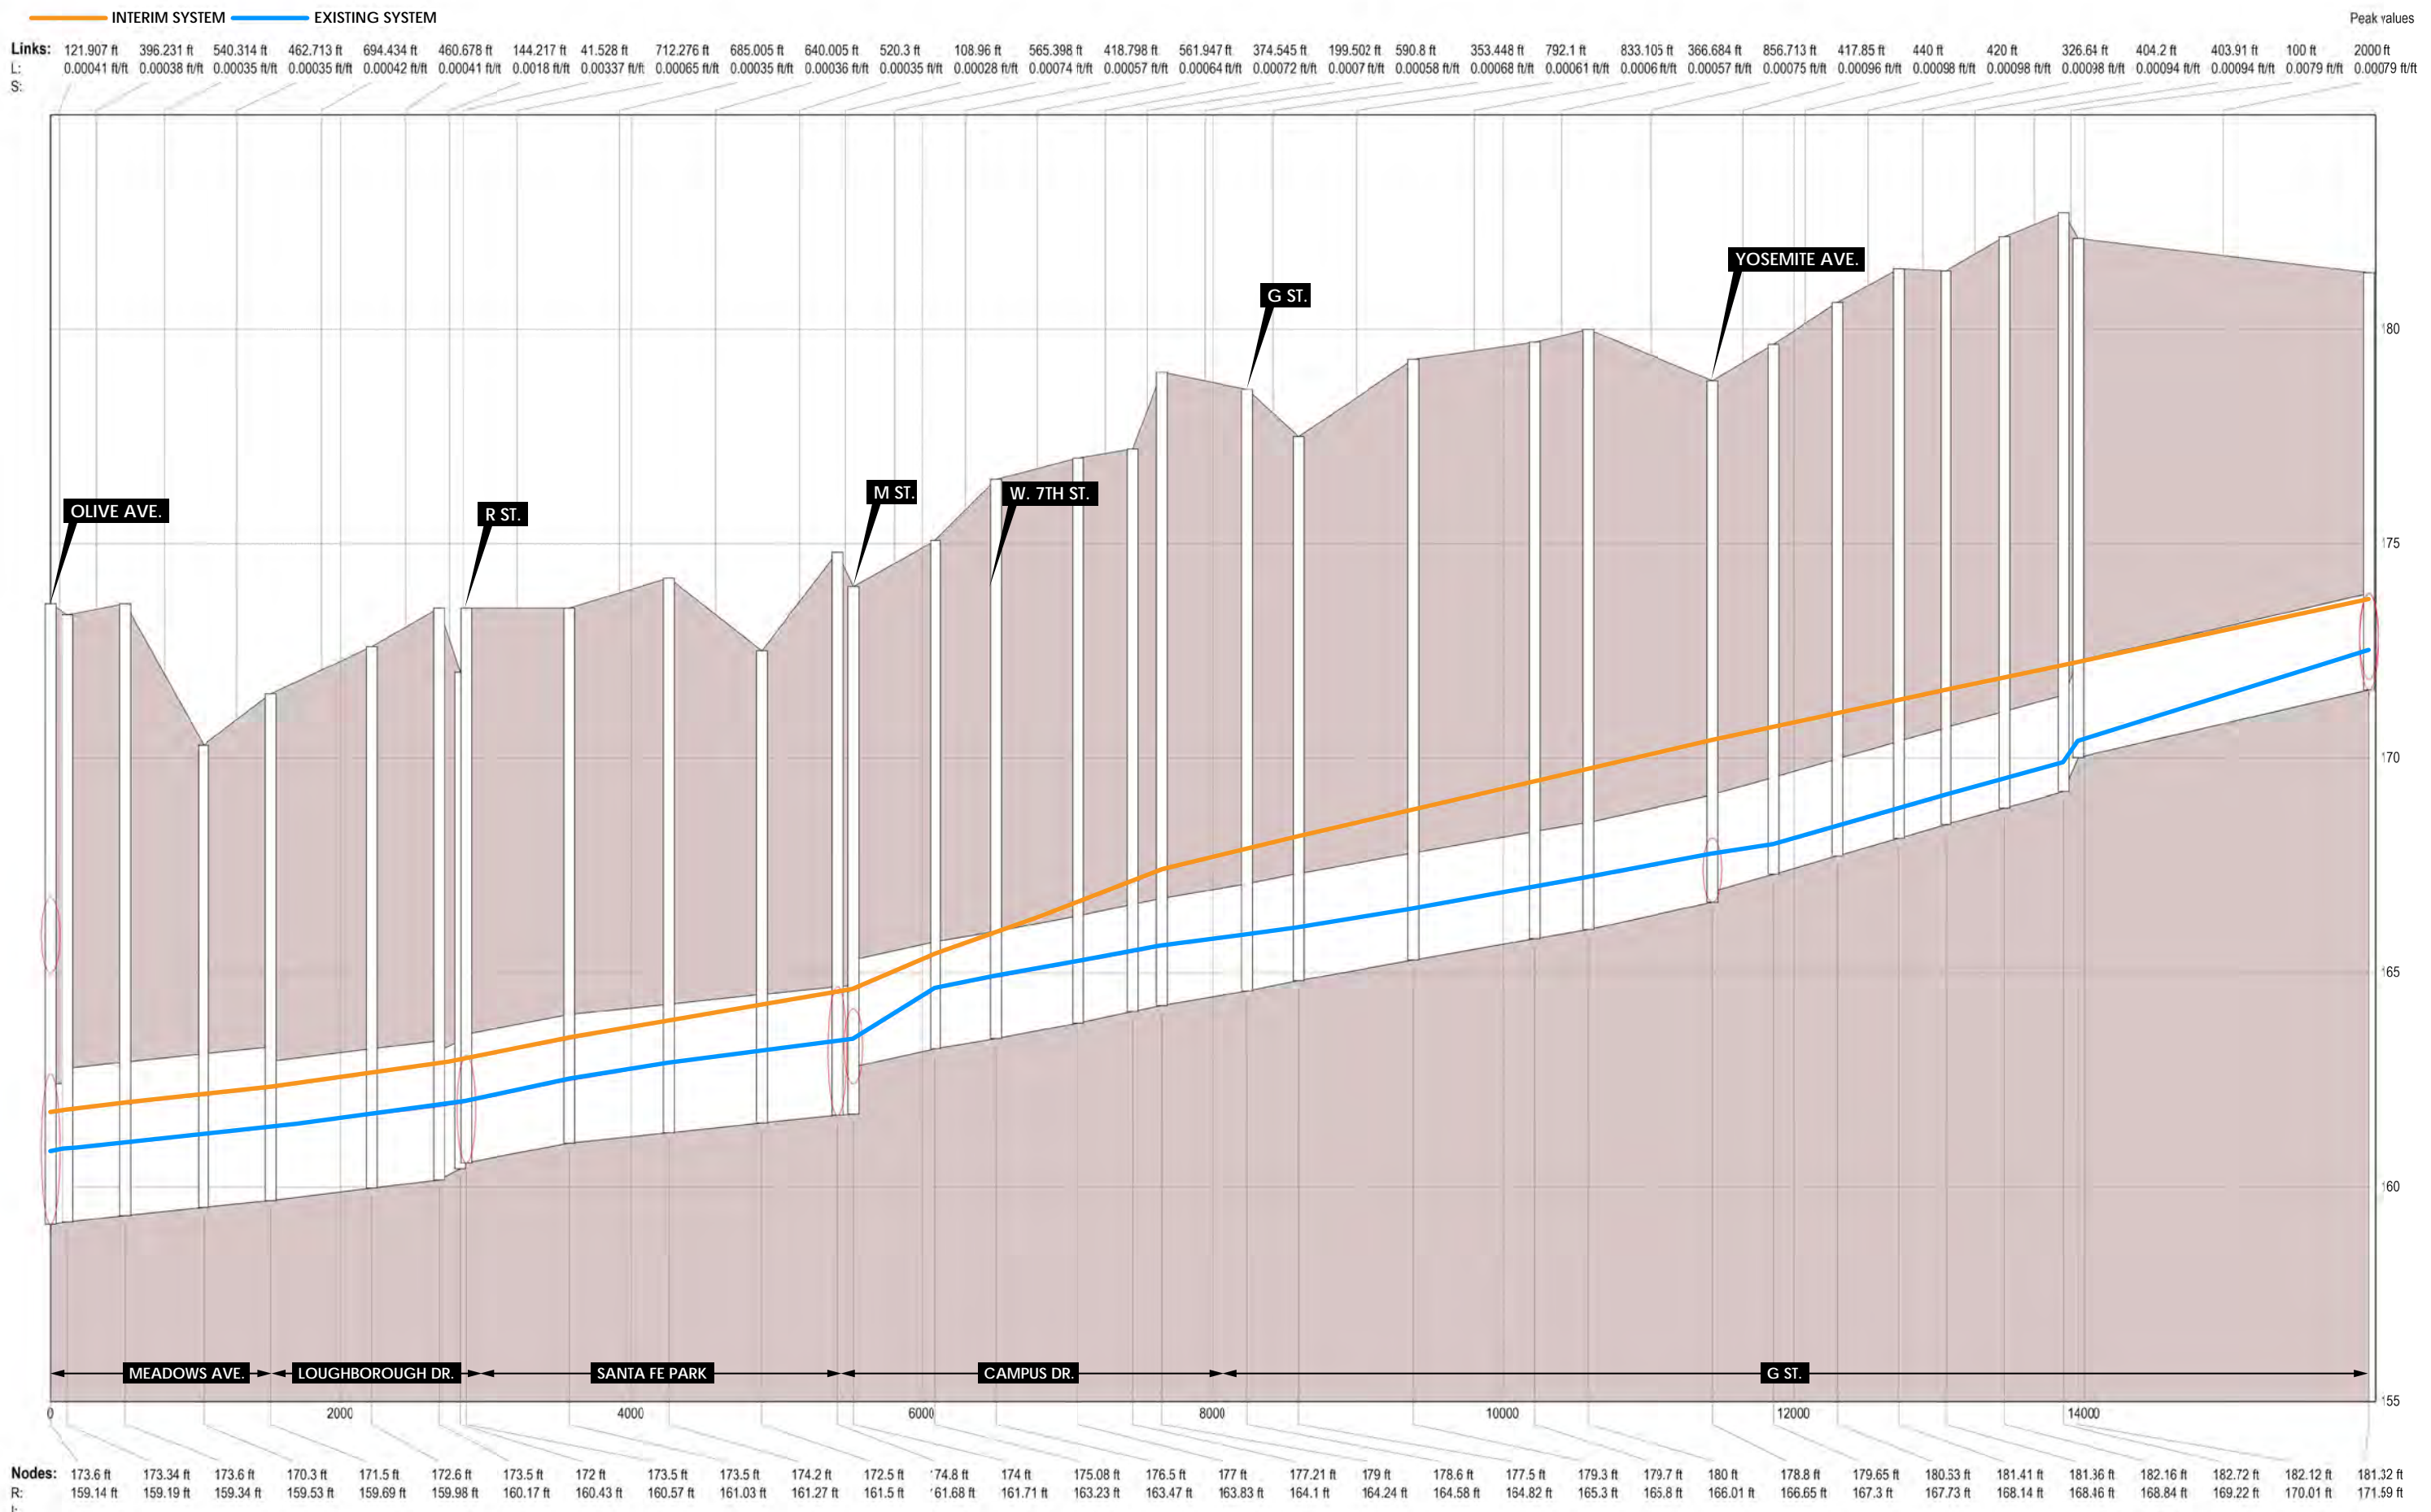

\\uk1359-02\workgroup\184030360 - City of Merced Master Plan 2022 - work\figures\graphics



Figure C-2
G Street/Rascal Trunk (Part 1, North)


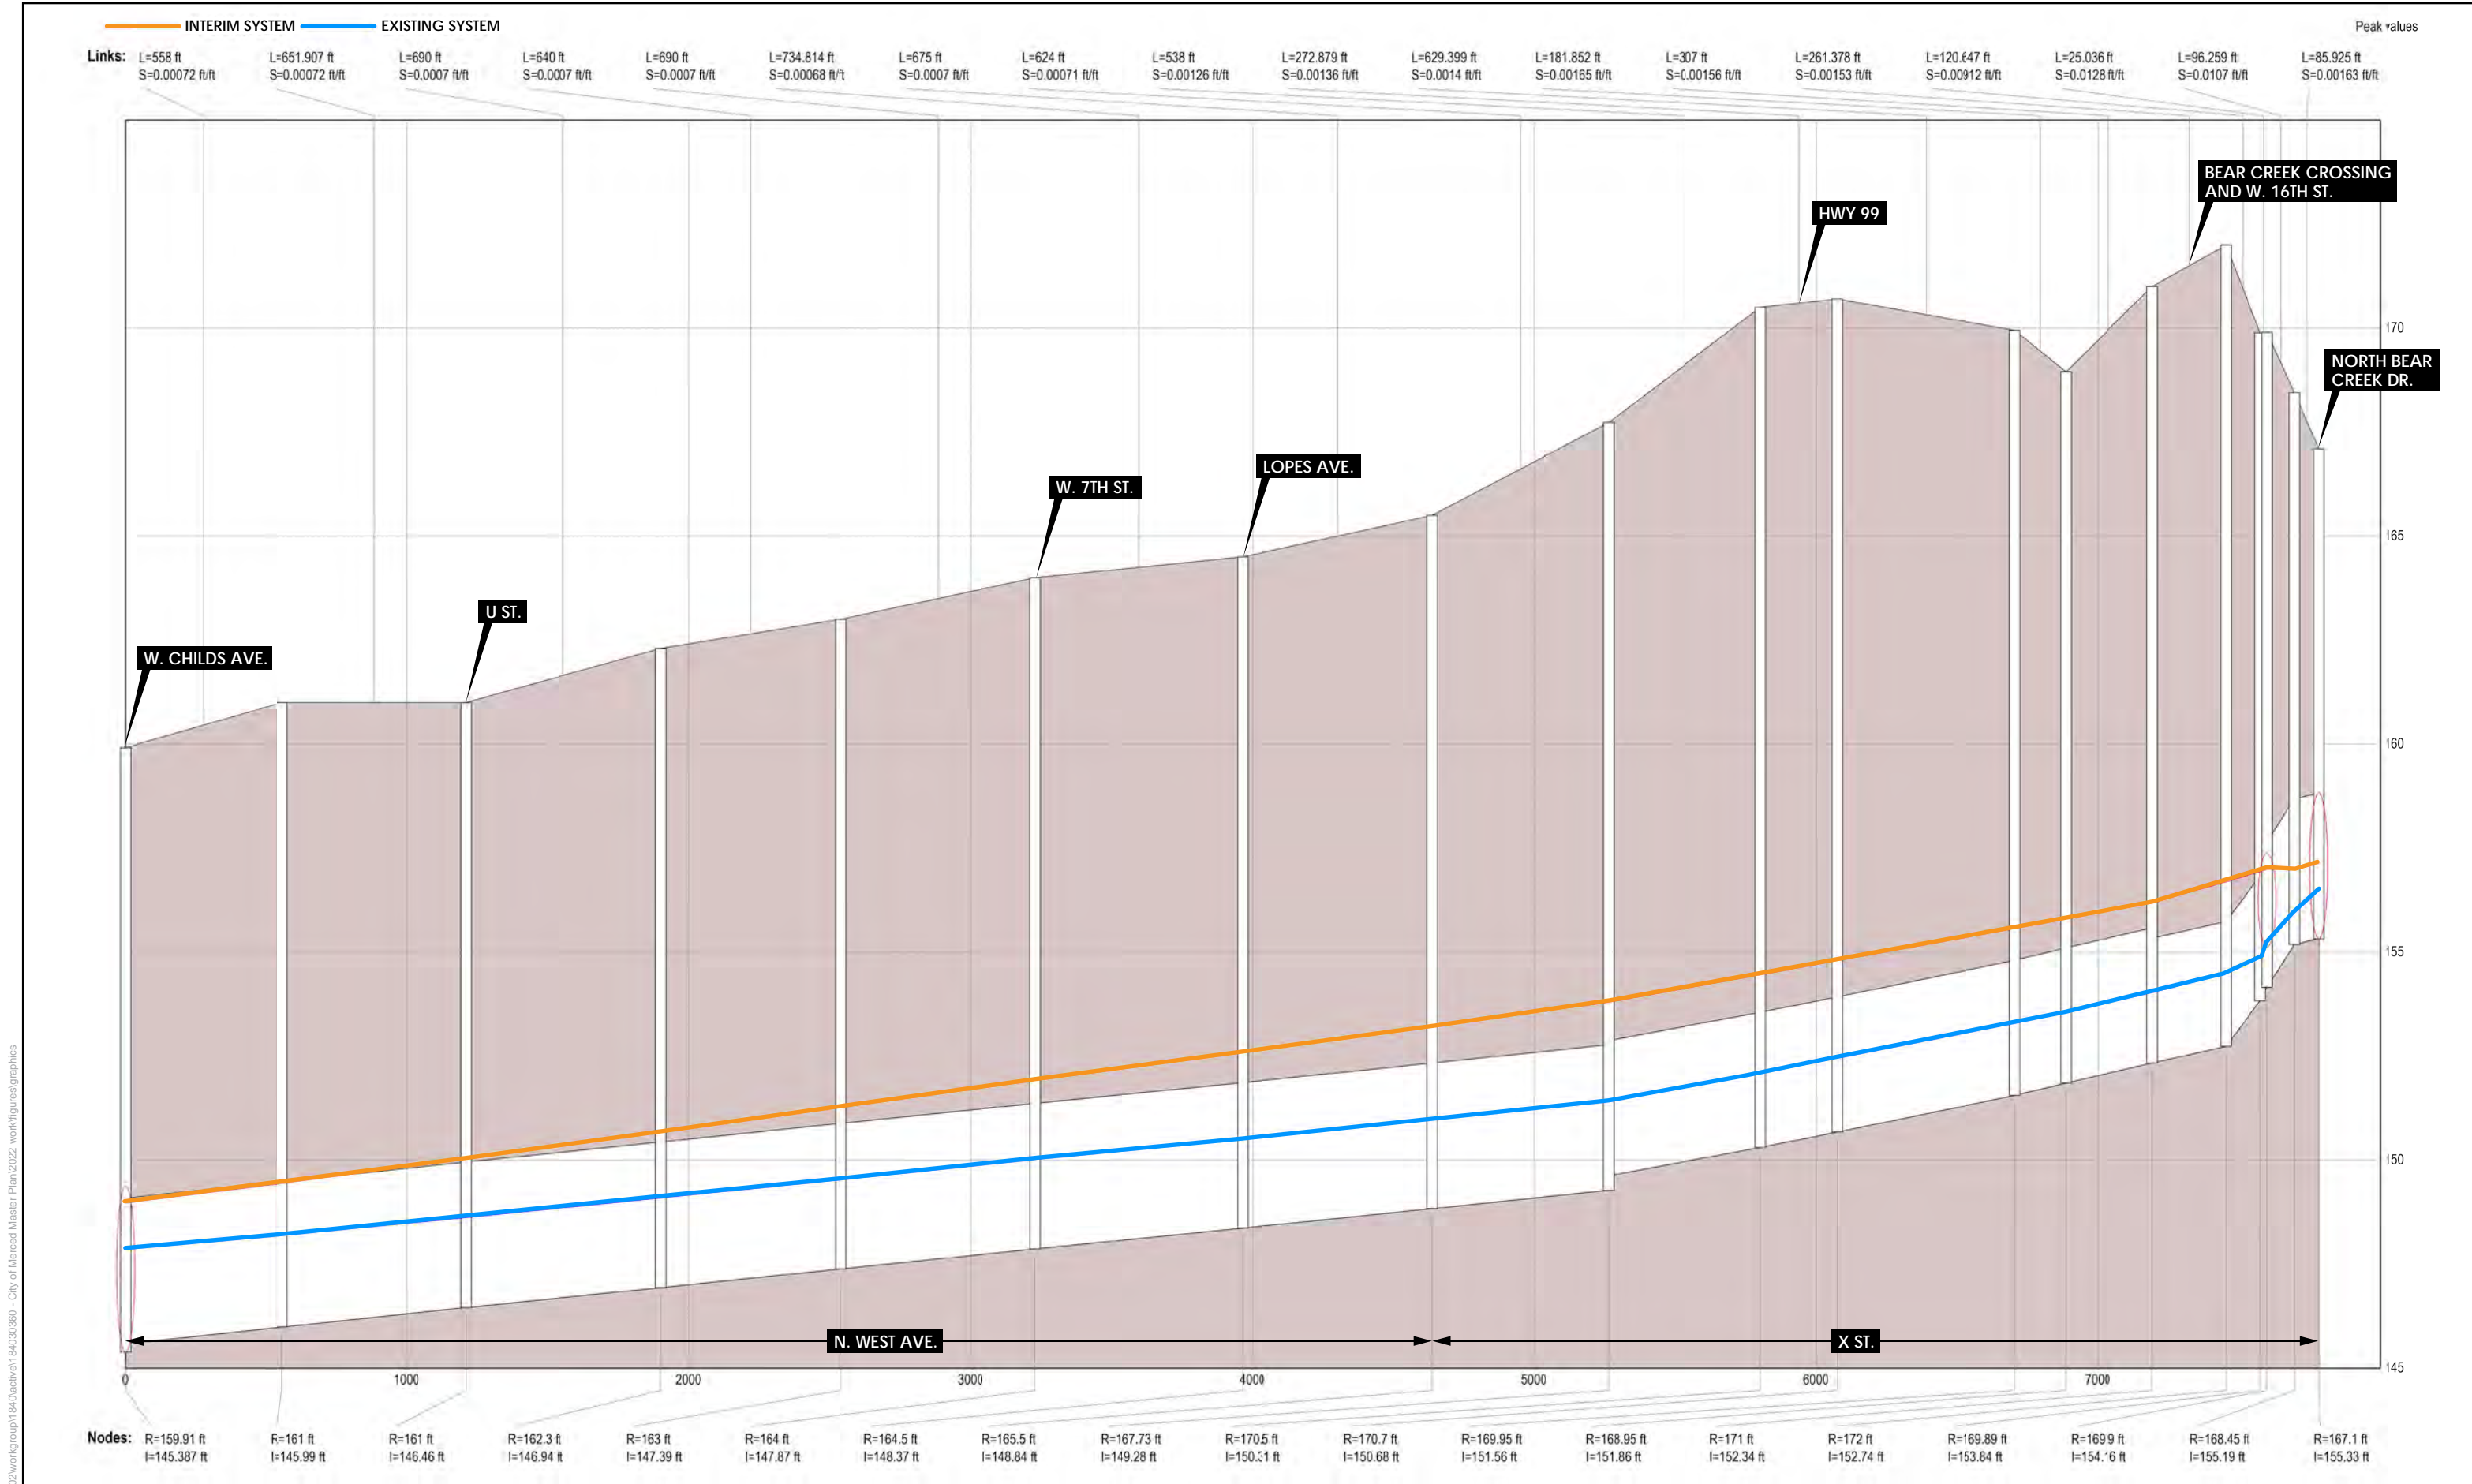



Figure C-3
Bear Creek Crossing/North Merced West Ave Trunk

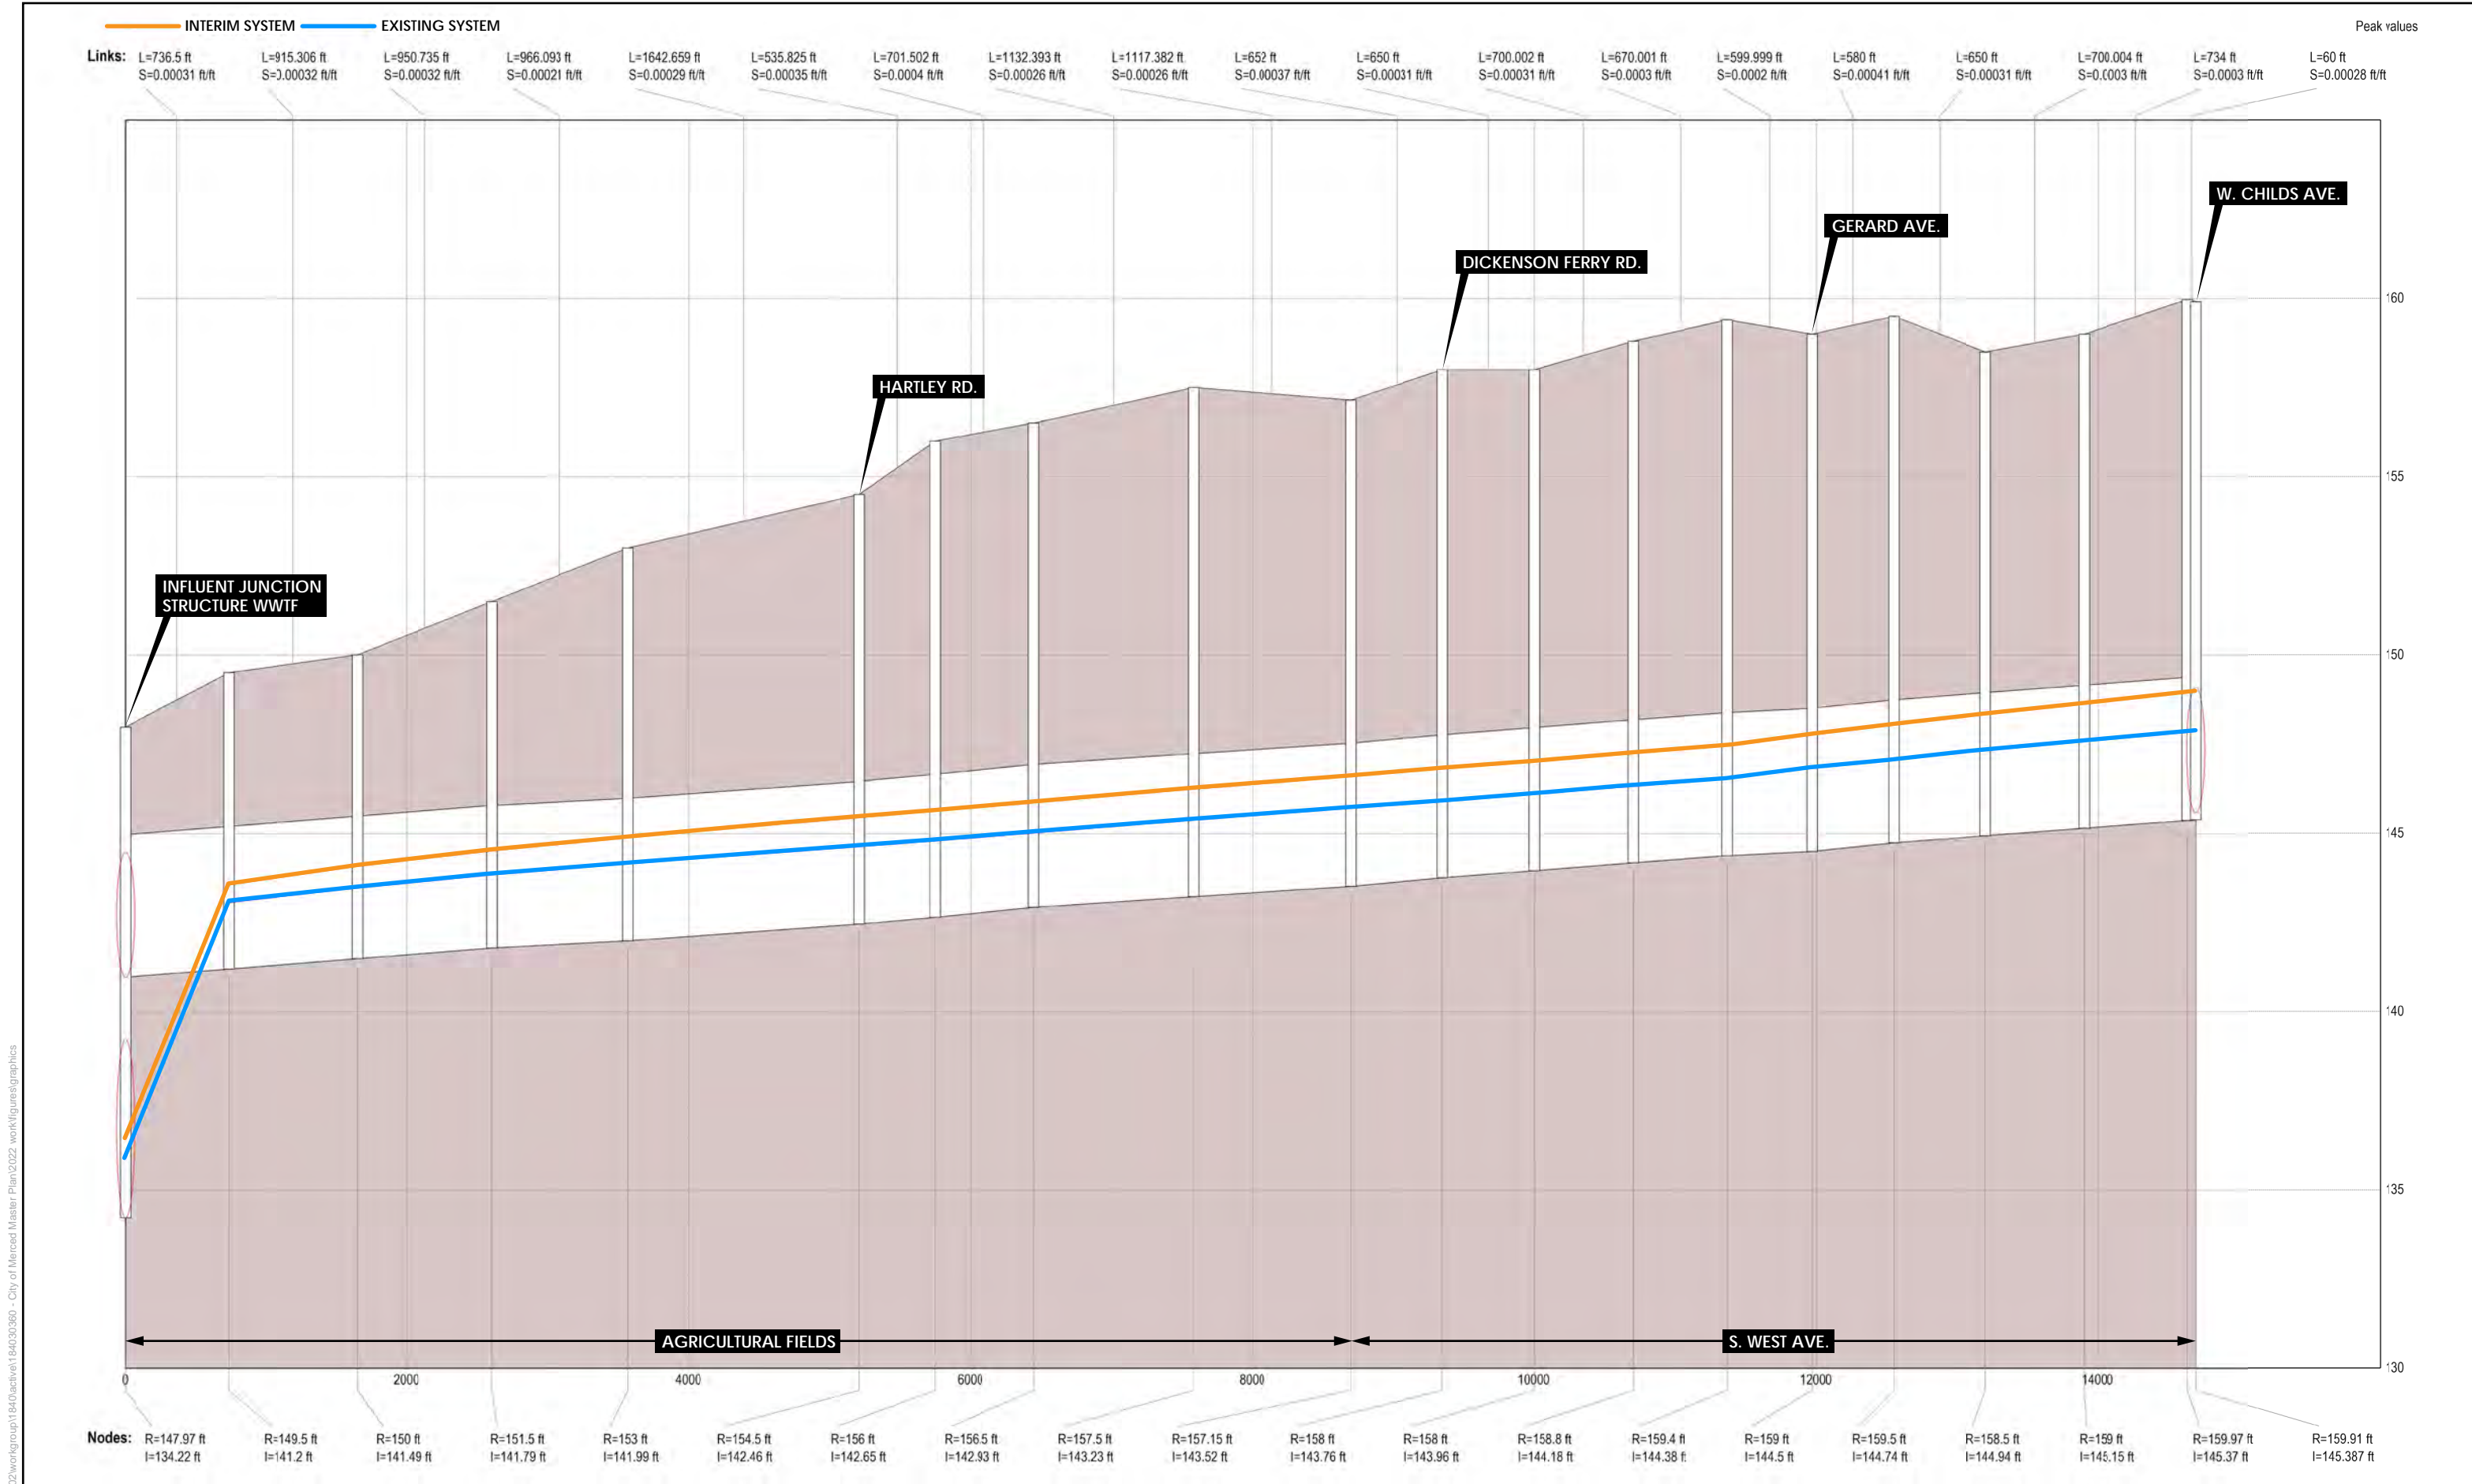

\\uk1359-02\workgroup\184030360 - City of Merced Master Plan\2022 - work\figures\graphics



Figure C-4
48-inch Interceptor

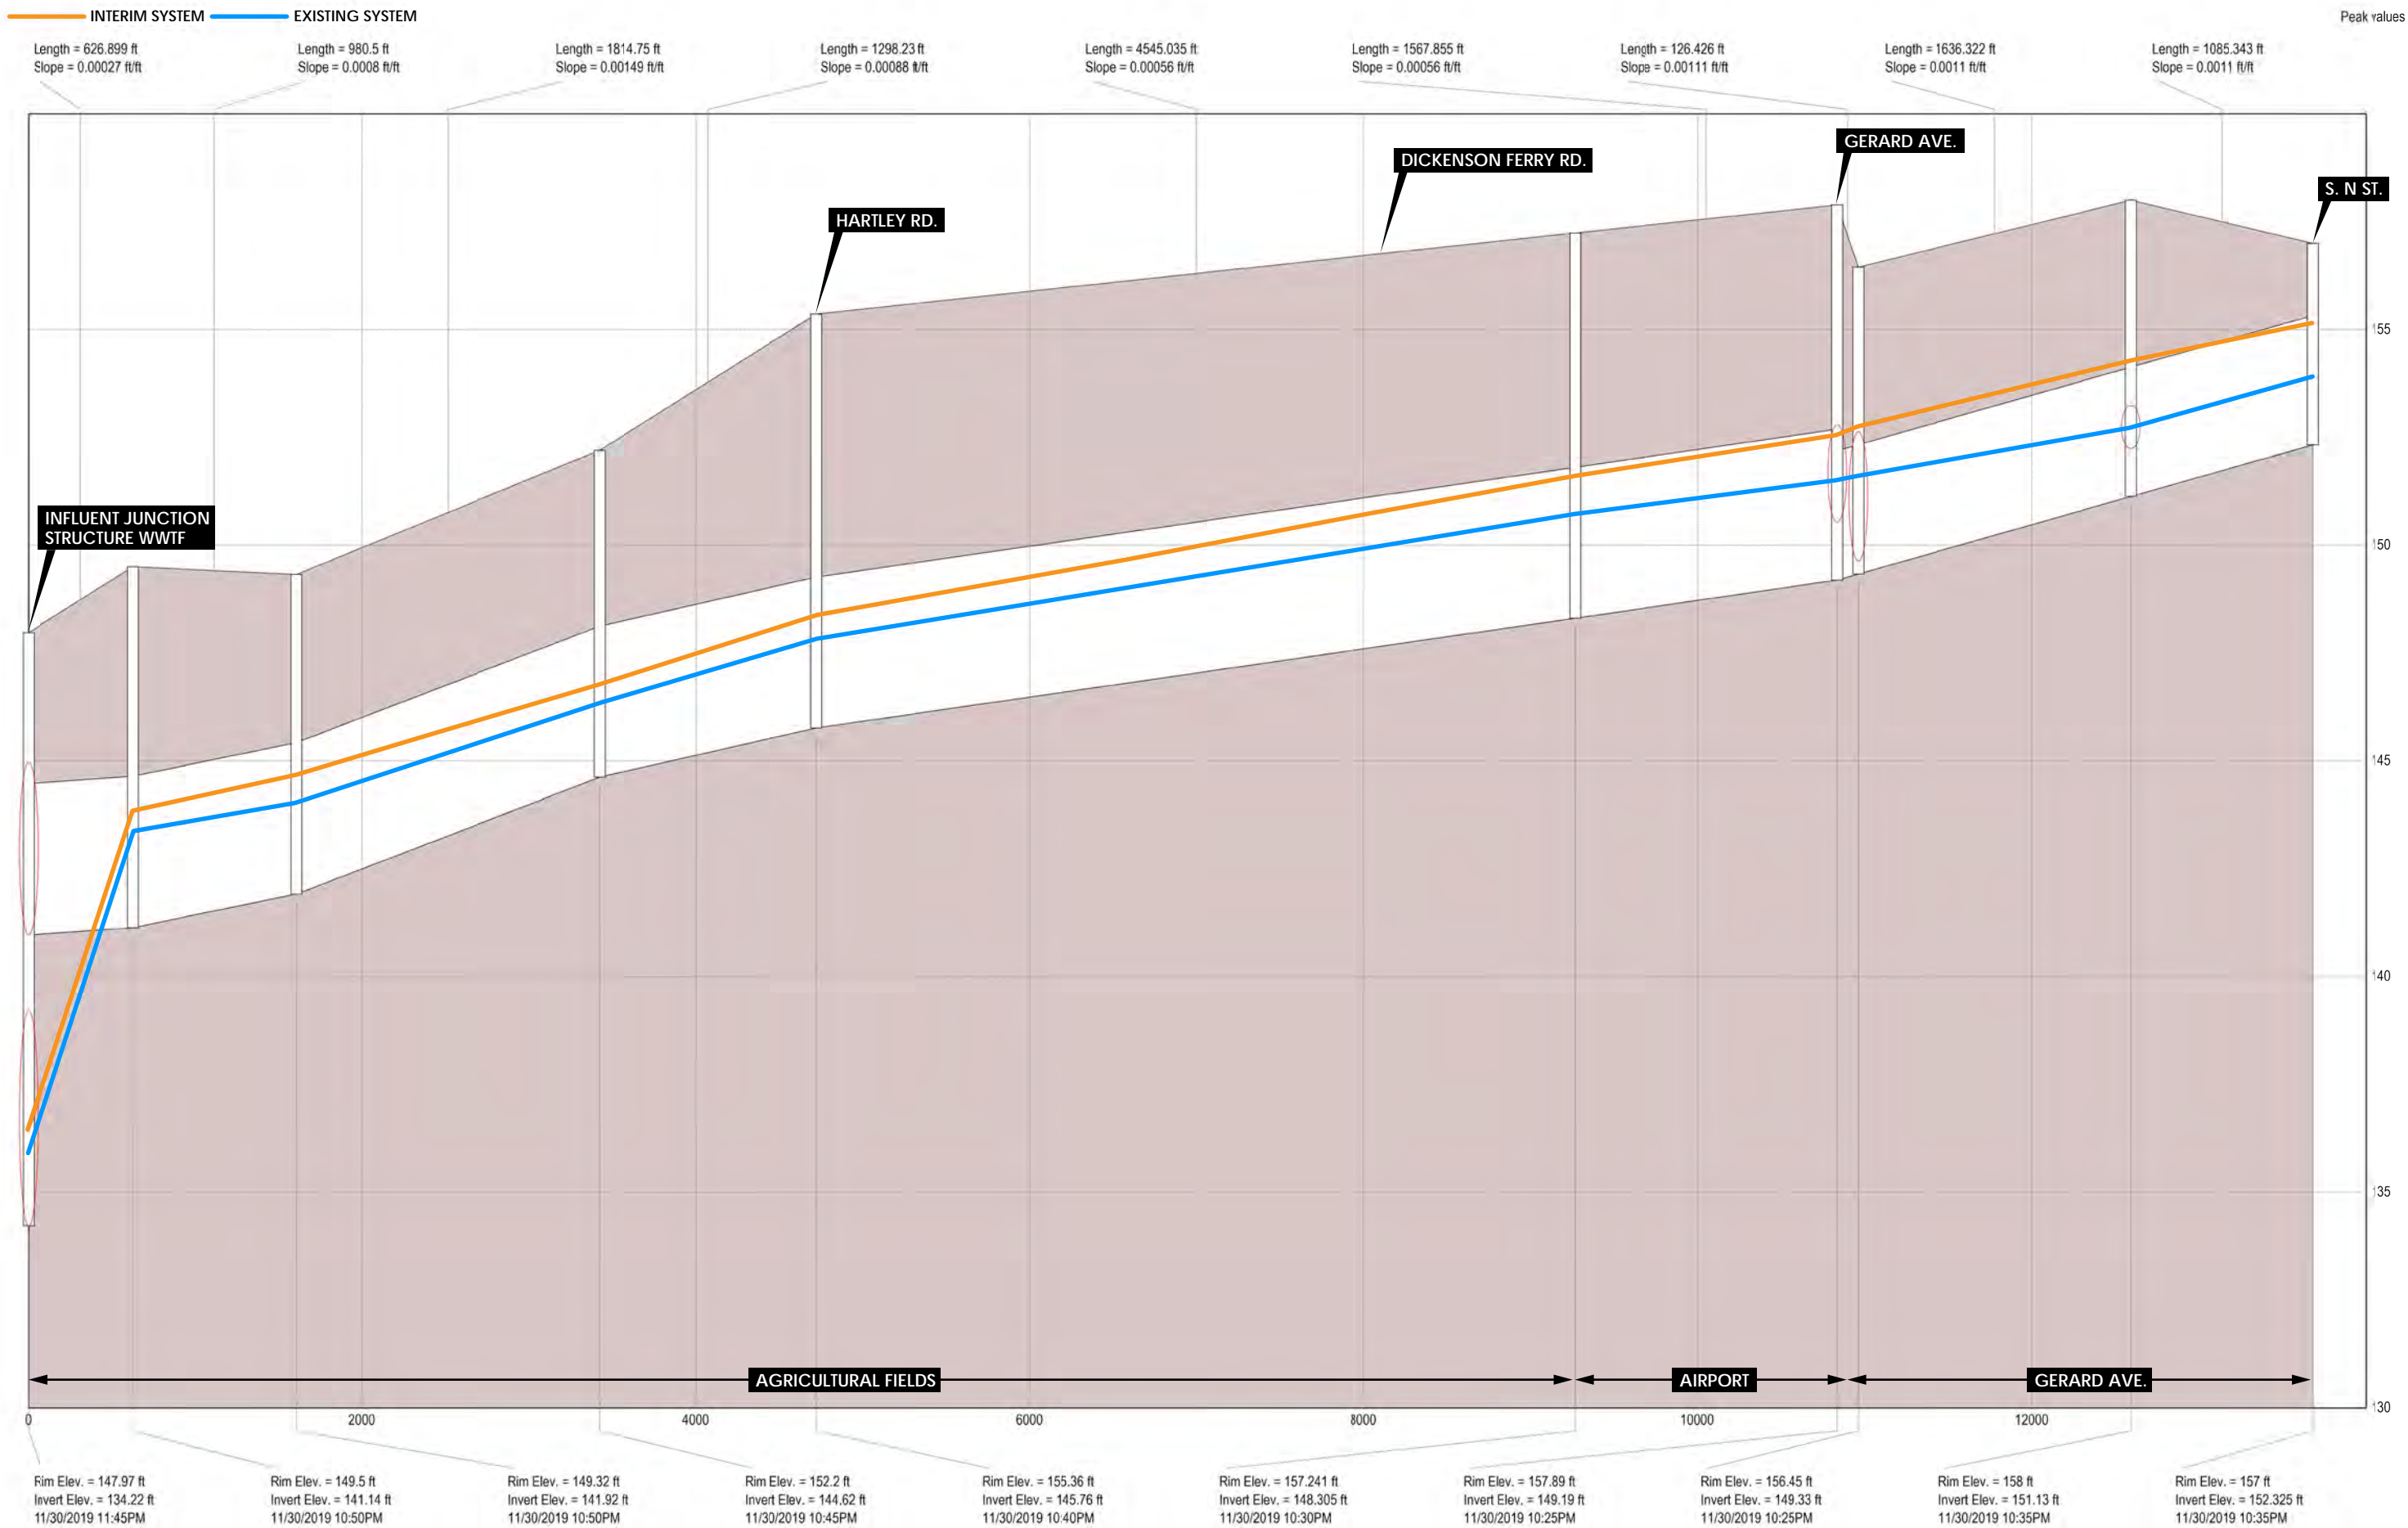

\\uk1359-02\workgroup\184030360 - City of Merced Master Plan\2022 - work\figures\graphics



Figure C-5
42-inch WWTF Trunk