
A5 - Sample Footing Detail

TYPICAL TYPE V RESIDENTIAL CONSTRUCTION **CRC 2016**

THIS DRAWING DEPICTS MINIMUM CODE REQUIREMENTS PER CRC INFORMATION IS FOR REFERENCE ONLY AND IS NOT A SUBSTITUTE FOR ACCURATE DRAWINGS PREPARED FOR EACH

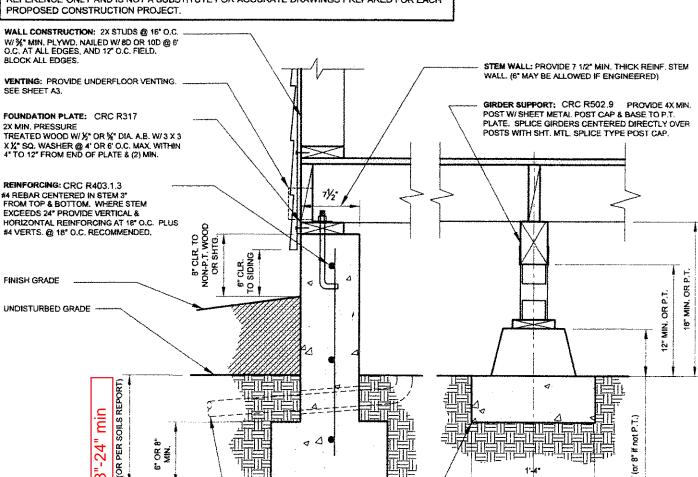

UNDERFLOOR DRAINAGE: CRC R405 PROVIDE UNDERFLOOR DRAINAGE WHERE UNDERFLOOR GRADE IS BELOW ADJACENT EXTERIOR GRADE.

8₹

MODIFIED CRC TABLE R403.1 FOOTINGS SUPPORTING WALLS OF LIGHT-FRAME CONSTRUCTION (a) (b) (c) (d) (e)

12" or 18" min

NUMBER OF FLOORS SUPPORTED BY FOUNDATION (e)	WIDTH OF FOOTING	THICKNESS OF FOOTING	DEPTH BELOW UNDISTURBED GOUND SURFACE	
1	12"	6*	min.	OR PER SOILS ENGR.
2	15*	6*		OR PER SOILS ENGR.
3	23"	8°		OR PER SOILS ENGR.

Provide consistent Title Block on all This scale is for example only. Use 3/4" or 1" or 1 1/2" =1'-0". sheets. Leave margin on all sides. Typical min. sheet size is 11" x 17"

NAME, ADDRESS AND PHONE NO. OF DESIGNER XXX XXX XXX XXX XXX XXX XXX XXX

WET SIGNATURE OF DESIGNER ON EACH SHEET (AND PROFESSIONAL STAMP IF APPLICABLE)

EXAMPLE RESIDENCE

FOOTING DET.

SAMPLE DRAWING

SCALE: 1" = 1'-0" DATE:

SCALE: 1" = 1'-0"

8" if not P.T.)

ö

SPREAD FOOTING: 16" X 16" MIN. CONCRETE

PAD. FOOTING SPACING SHALL NOT EXCEED

6' O.C.. JOIST SPAN NOT TO EXCEED 12'.

SHEET NO.