


CLASS B CONCRETE COLLAR
COVER TO BE 1/8" HIGHER THAN PAVEMENT FOR DRAINAGE. ADD LAMPBLACK TO CONCRETE COLLAR WHEN IN AC PAVING.

MONITORING WELL VAULT
12" EMCO WHEATON MONITORING WELL MANHOLE - MODEL NO. A0721-101 WITH LOCKING CAP (9/16" HEX BOLT), OR APPROVED EQUAL.

CLASS B CONCRETE COLLAR

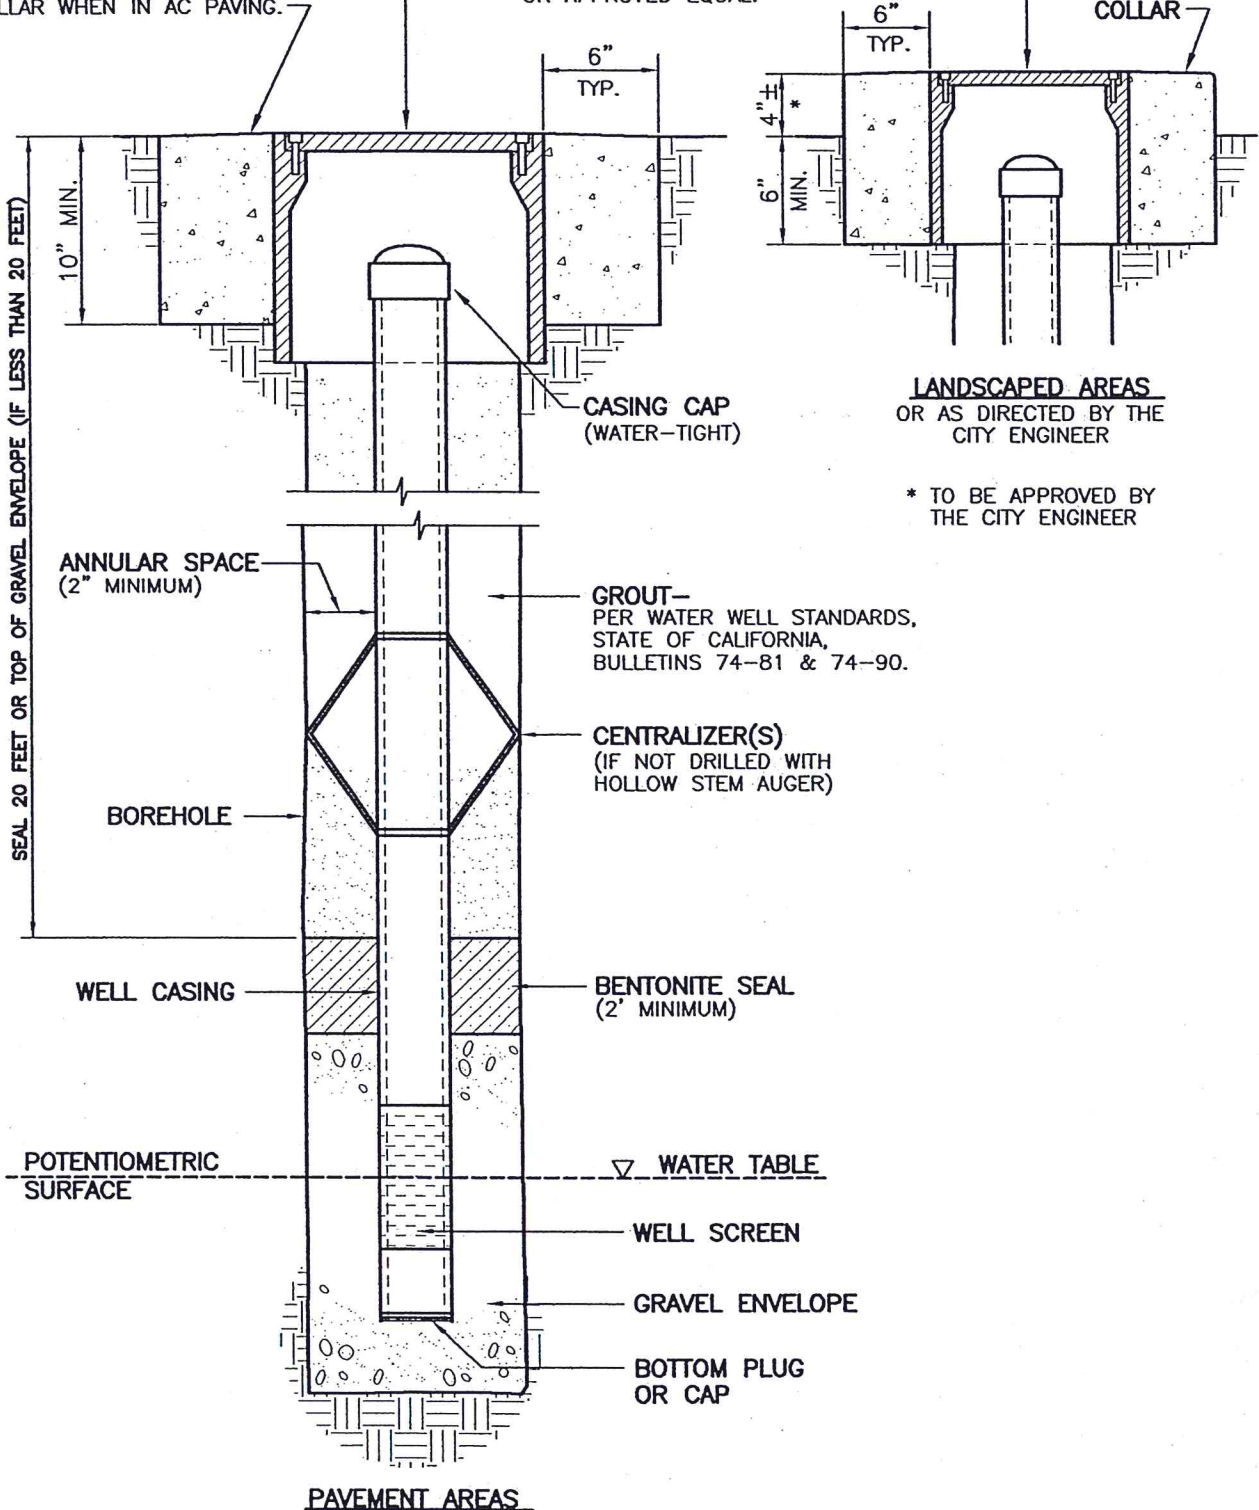

LANDSCAPED AREAS
OR AS DIRECTED BY THE CITY ENGINEER

* TO BE APPROVED BY THE CITY ENGINEER

ENGINEERING DEPARTMENT

CITY OF MERCED, CA.

MONITORING WELL

W-10A

DRAWN: KGE

APPROVED BY:

DATE

DATE:

David L. Tucker

01/22/02

REVISED: 1/02

CITY ENGINEER

SHEET

OF